




TRAINING / BUNK ROOM 111

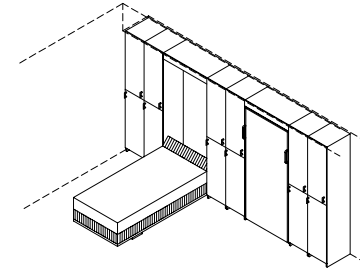


ILLUSTRATION, TYPICAL RECESS

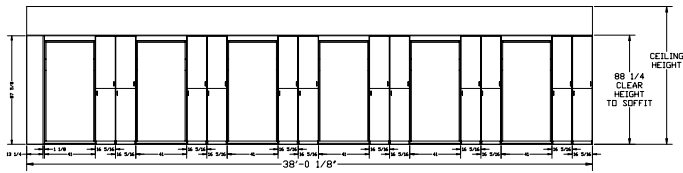

FRONT ELEVATION, WALLBEDS & CABINETS, WALL "A"

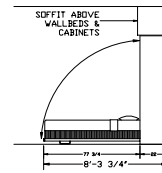

TYPICAL SIDE ELEVATION

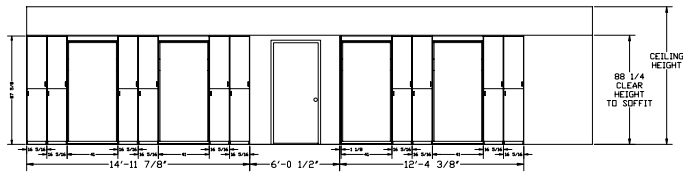

FRONT ELEVATION, WALLBEDS & CABINETS, WALL "B"

SICD EQUIPMENT LIST			WALL	
REQ'D	PART NO.	DESCRIPTION	WALL "A"	WALL "B"
10	4187-RH-BD	ROOM MAKER TWIN REGULAR LENGTH BED FRAME & BED MECHANISM W/ BANNISTER OAK LAMINATE BED FACE, BROWN FRAME AND BROWN VINYL WRAPPED HEADBOARD	6	4
10	WB112R24	SILVER CREST TWIN REGULAR LENGTH MATTRESS AND BOX SPRING SET W/ BROWN VINYL WRAPPED BOX SPRING	6	4
10	4104-22-BH-BD	TWIN BED HEADER, 22" H, BANNISTER OAK LAMINATE	6	4
10	C108931-41	TWIN BED WALL MOUNT BRACKET	6	4
22	1622-87-2C-BD	16 5/16" x 22" H x 87 5/8" H DOUBLE CLOSET, BANNISTER OAK LAMINATE	12	10
2	2287-CV-D0-BD	22" H x 87 5/8" H BED VERTICAL, BANNISTER OAK LAMINATE	1	1
1	15103-SP01	15" W X 87 5/8" H FILLER PANEL, CUT TO FIT ON SITE	1	
		CABINET LAMINATE TO BE BANNISTER OAK		

Afton, MO Fire Protection District, Station #3  
Afton, MO

**SICD** 7625 Cahill Road  
Minnetonka, MN 55419 USA  
Phone: 800.328.6138  
Fax: 952.447.6488

SCALE: 1/4" = 1'-0"  
DRAWN BY: Jenstad  
DATE: 3-28-03  
PROJECT NUMBER:  
SICD 2003 Copyrighted  
REVISED  
DATE:

15103